







# Sections

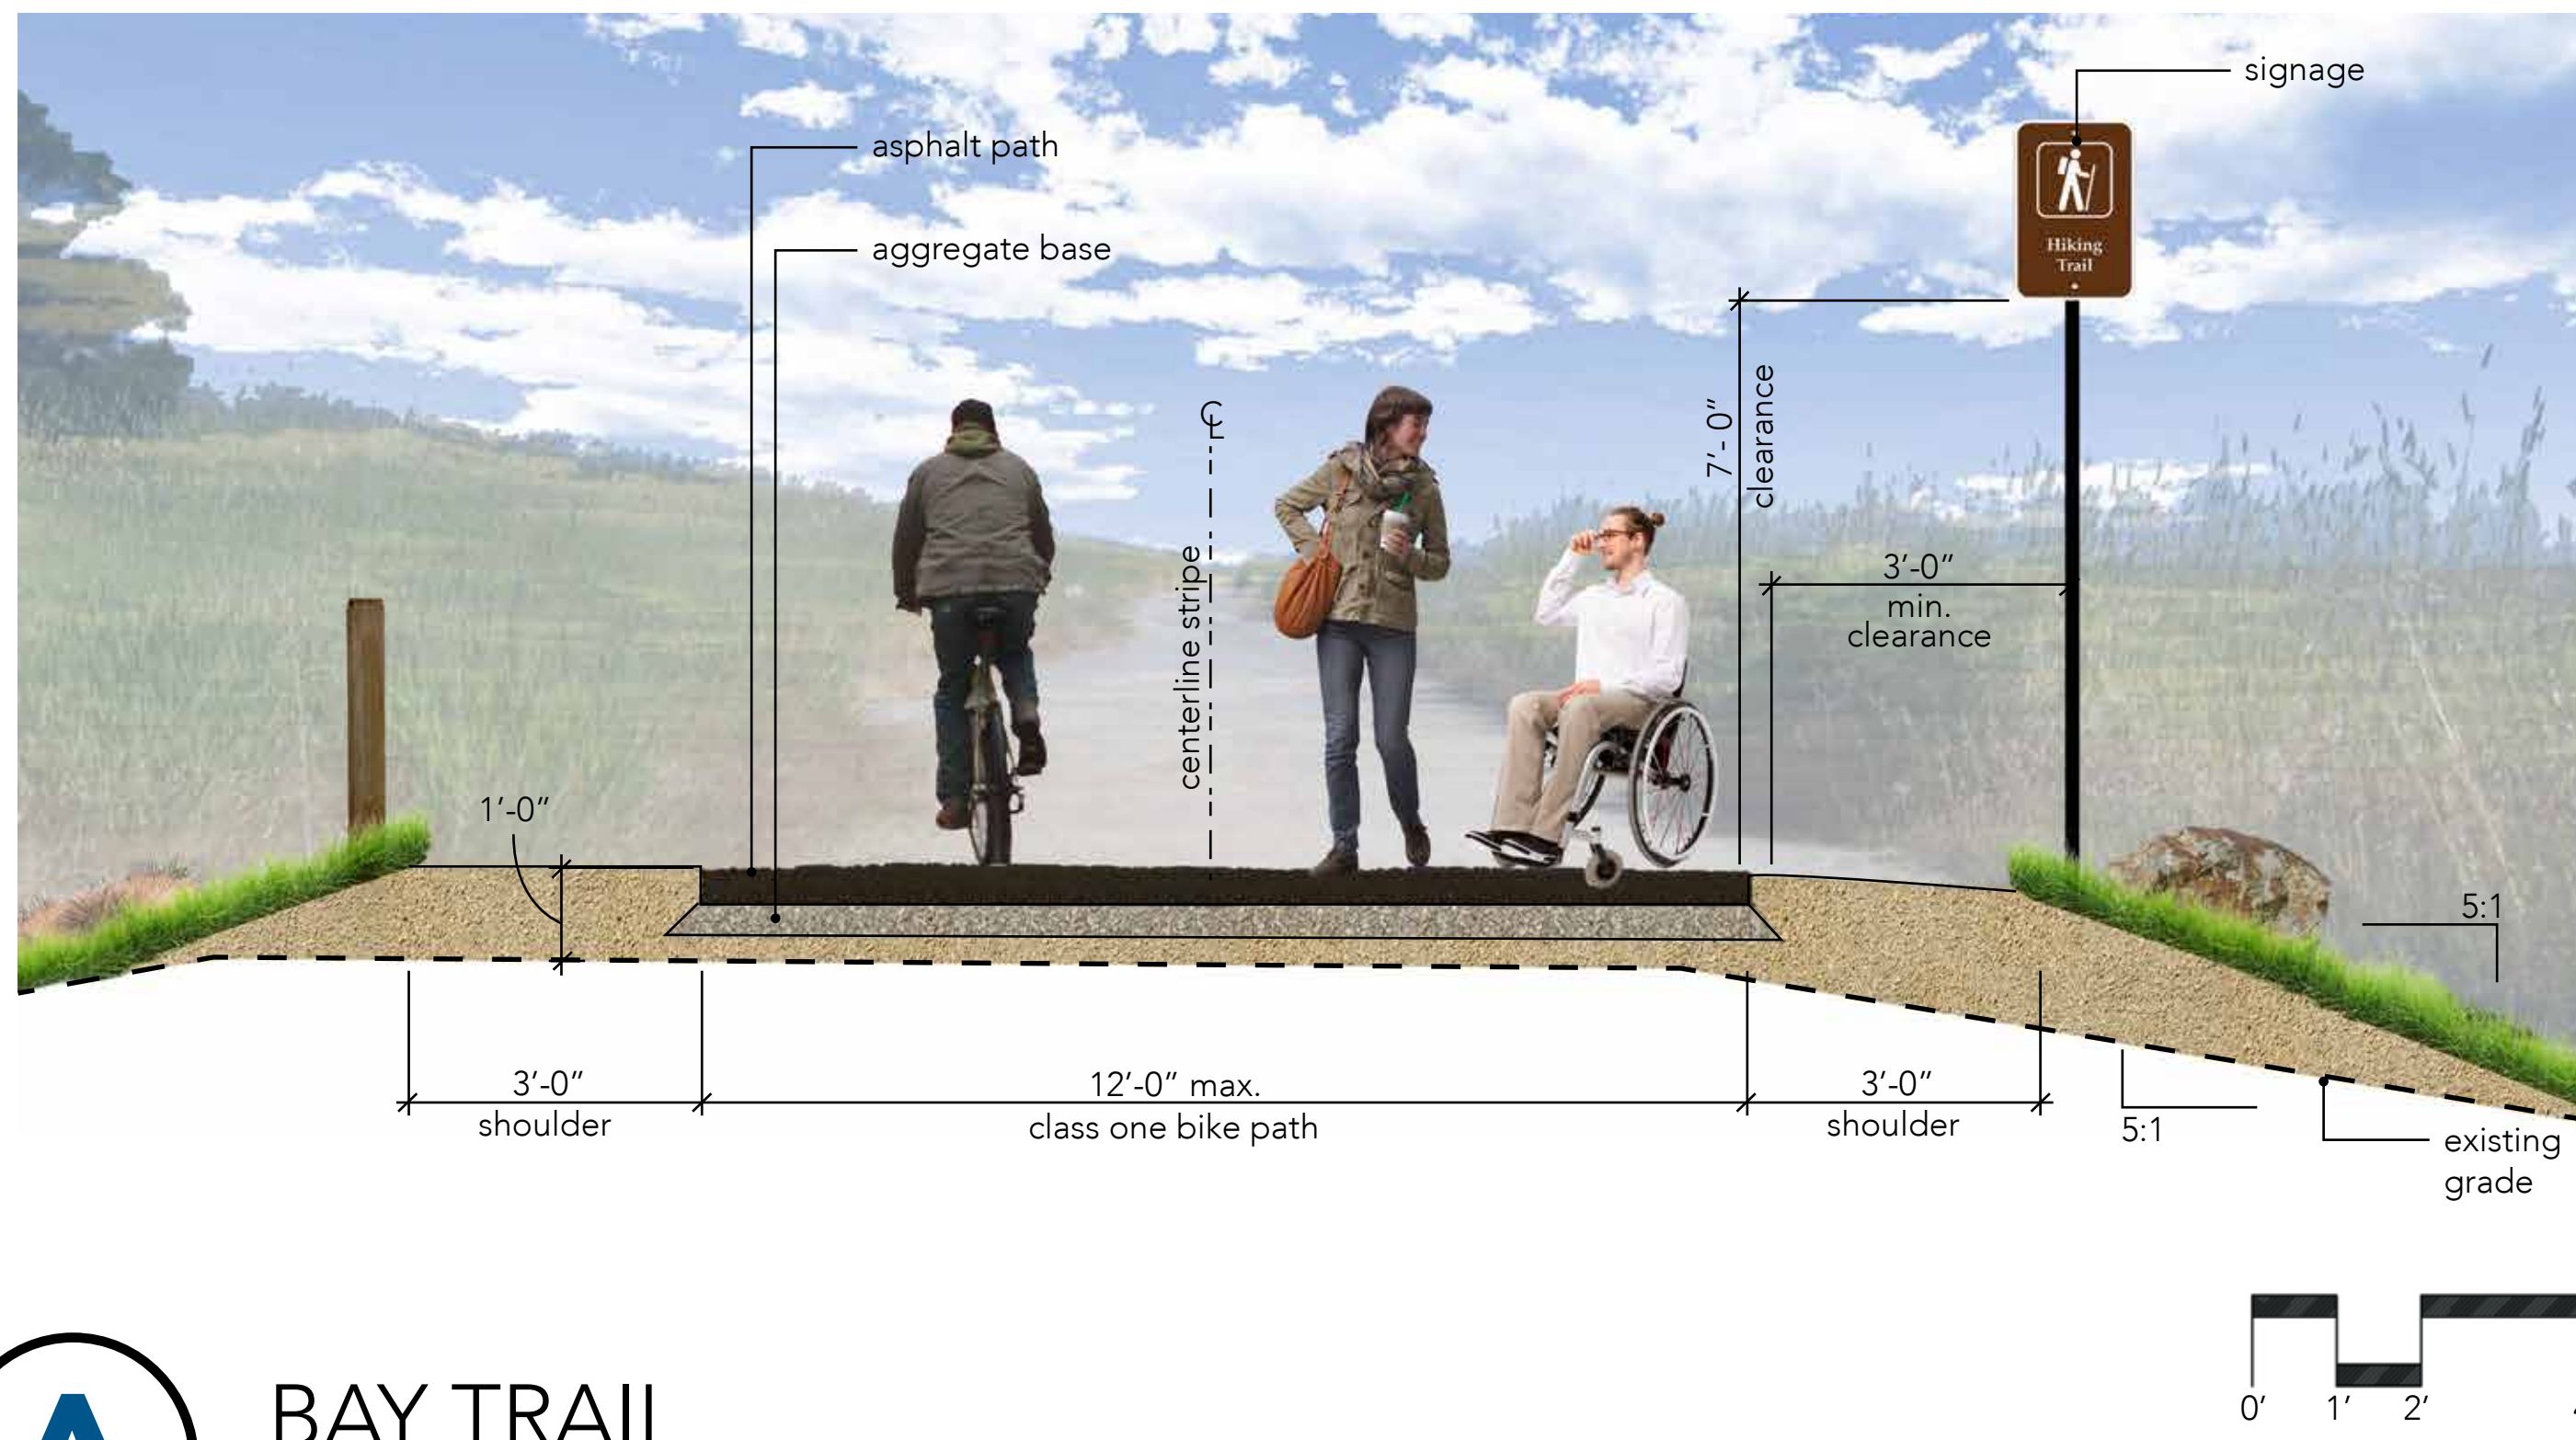



**A** BAY TRAIL (ASPHALT)

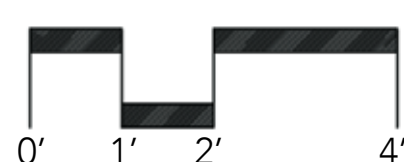



**B** ACCESSIBLE PATH (ASPHALT)

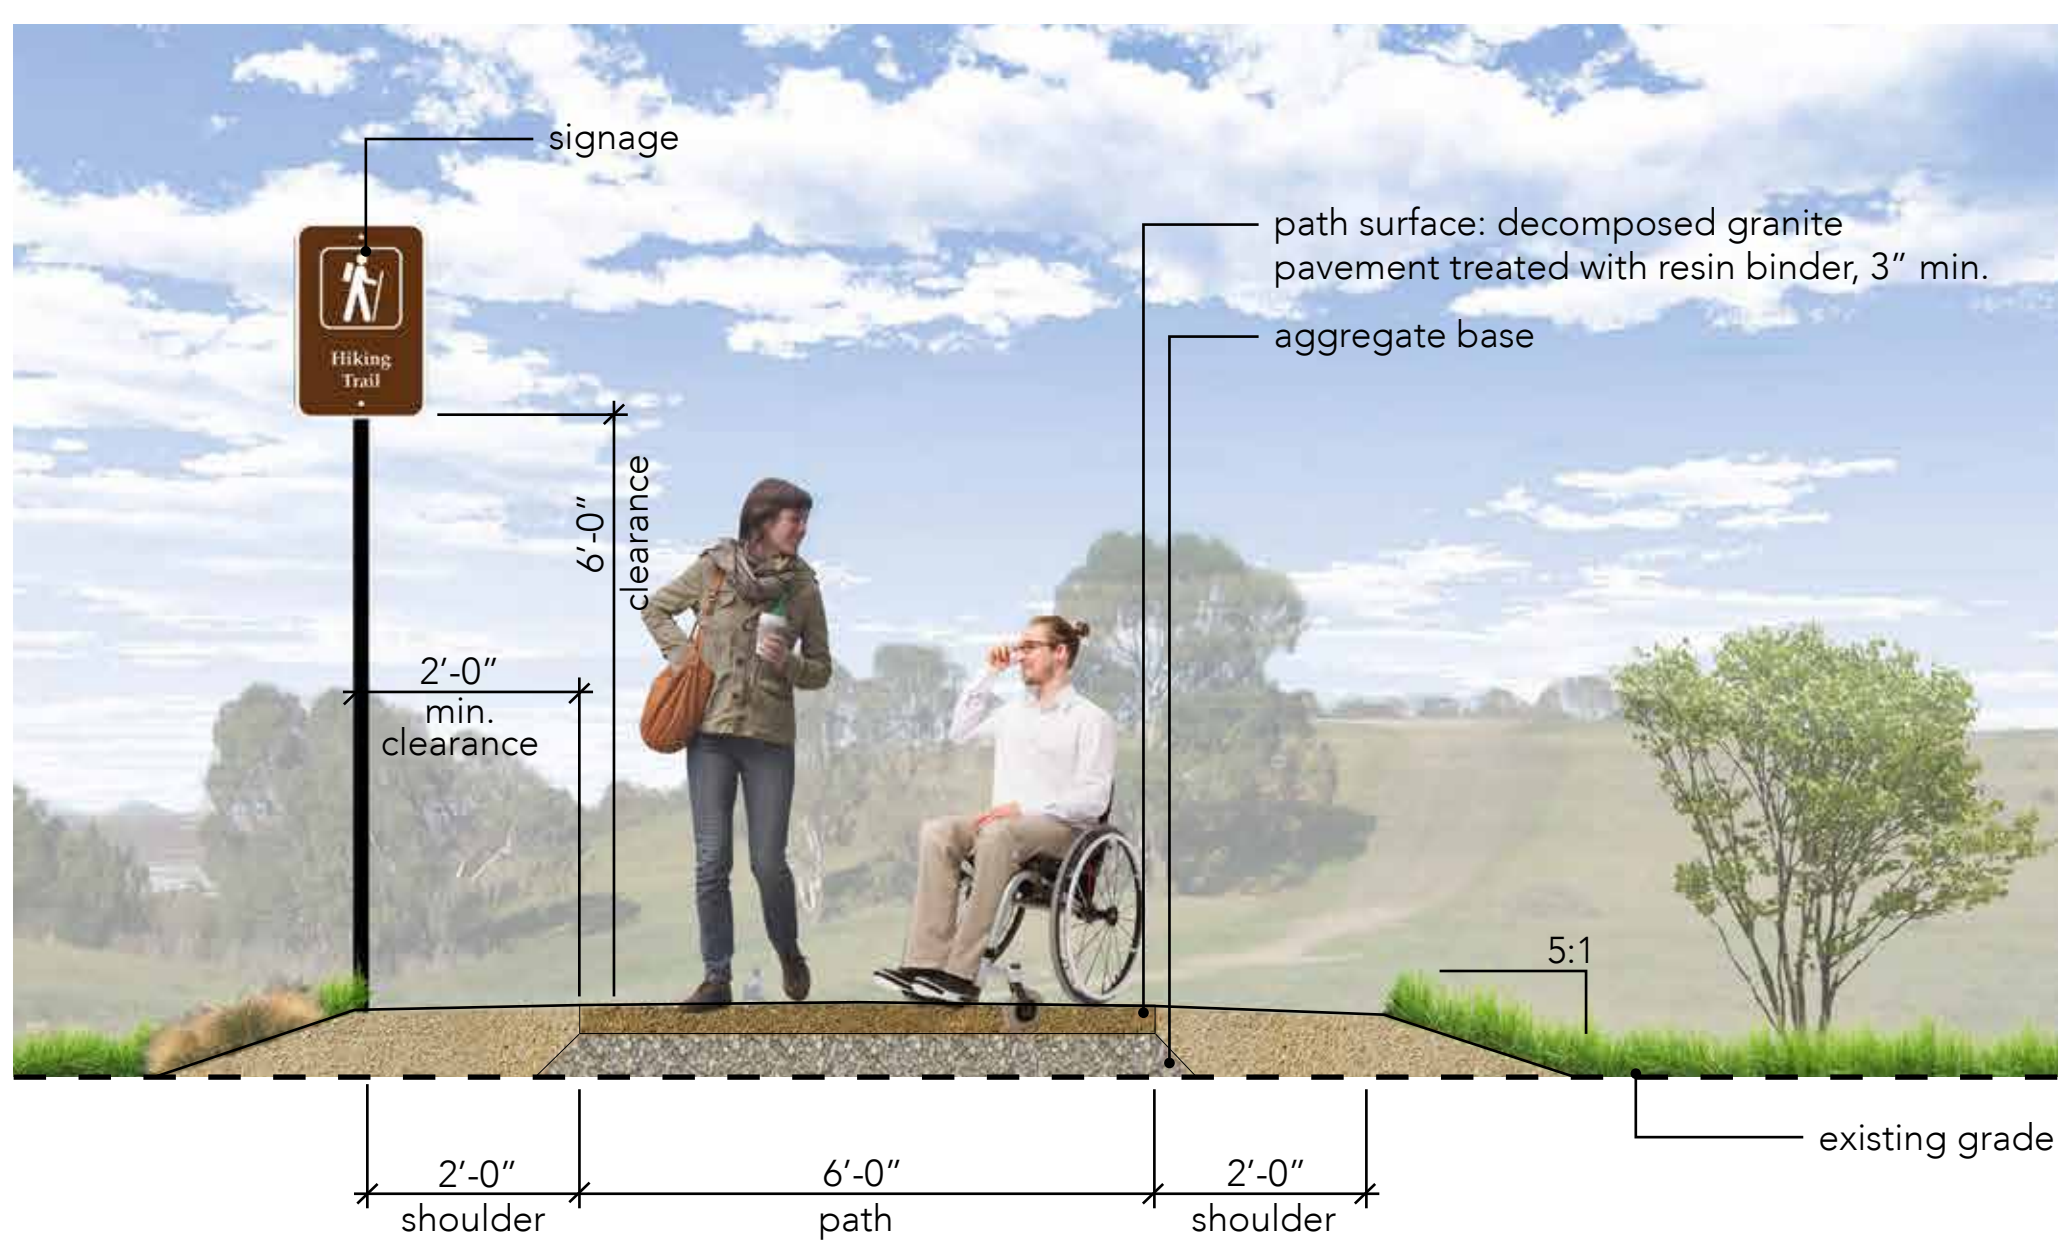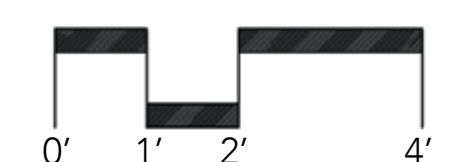



**C** ACCESSIBLE PATH (TREATED)

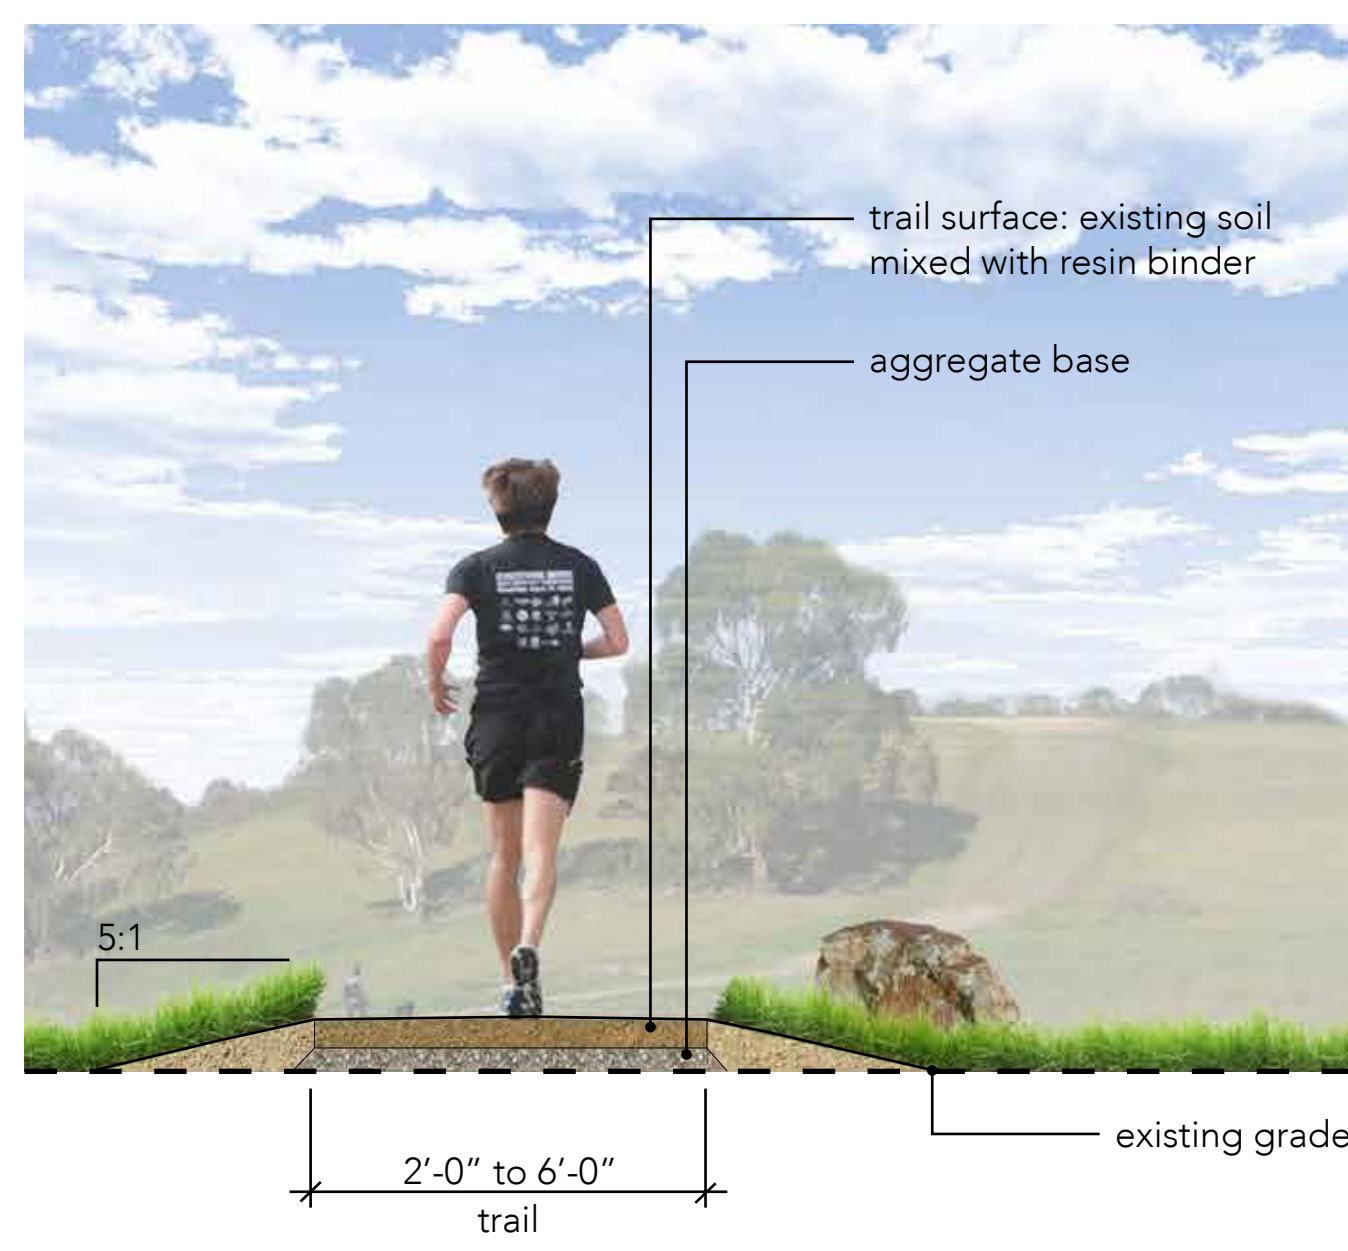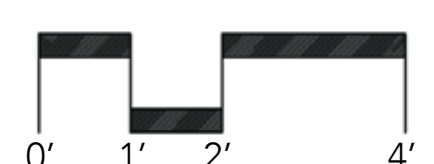



**D** TRAIL (TREATED)

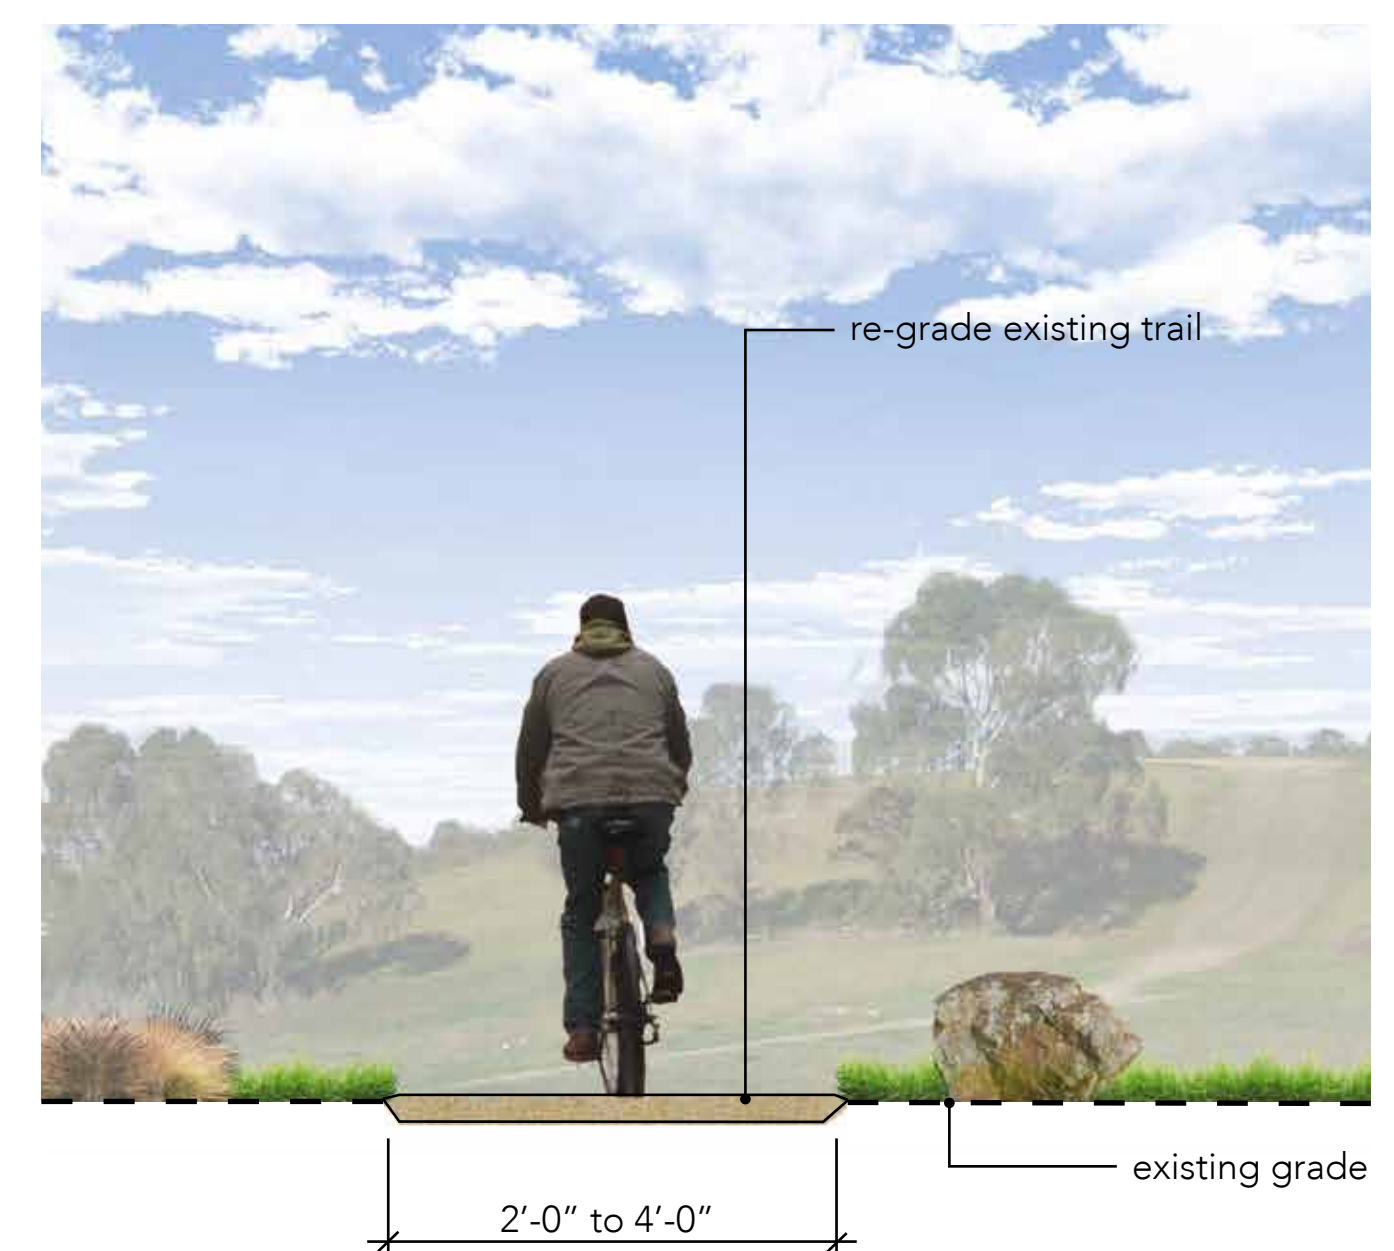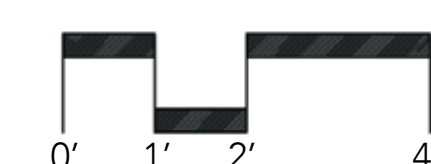

**E** UNPAVED TRAIL (NOT TREATED)

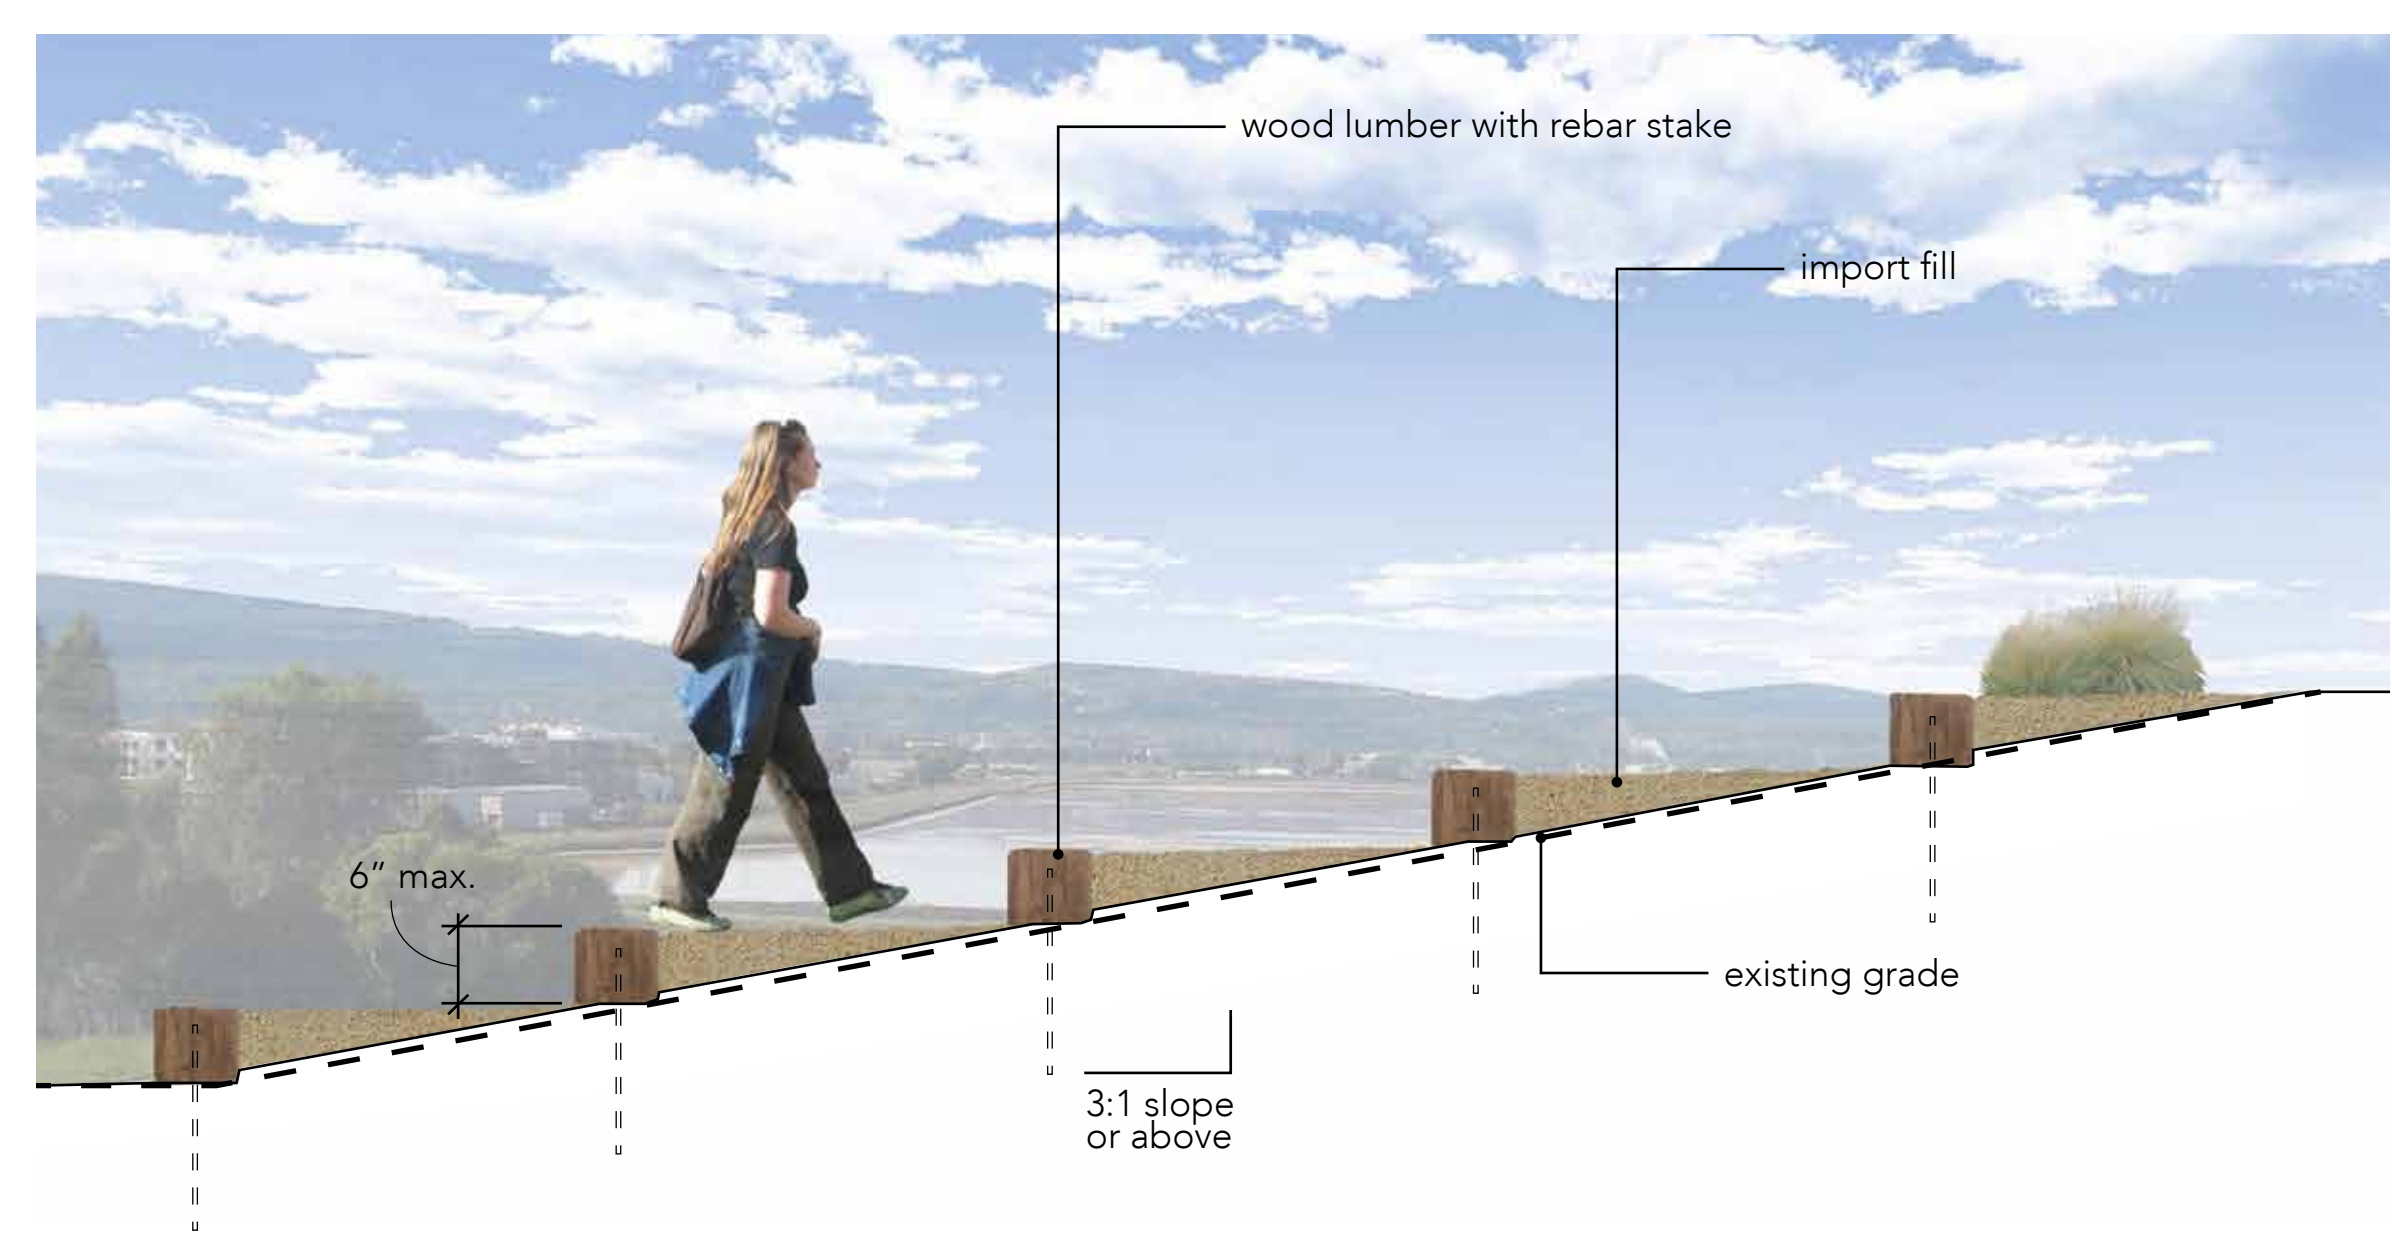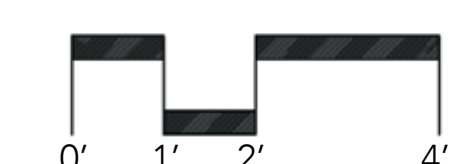

**F** TRAIL STAIRS

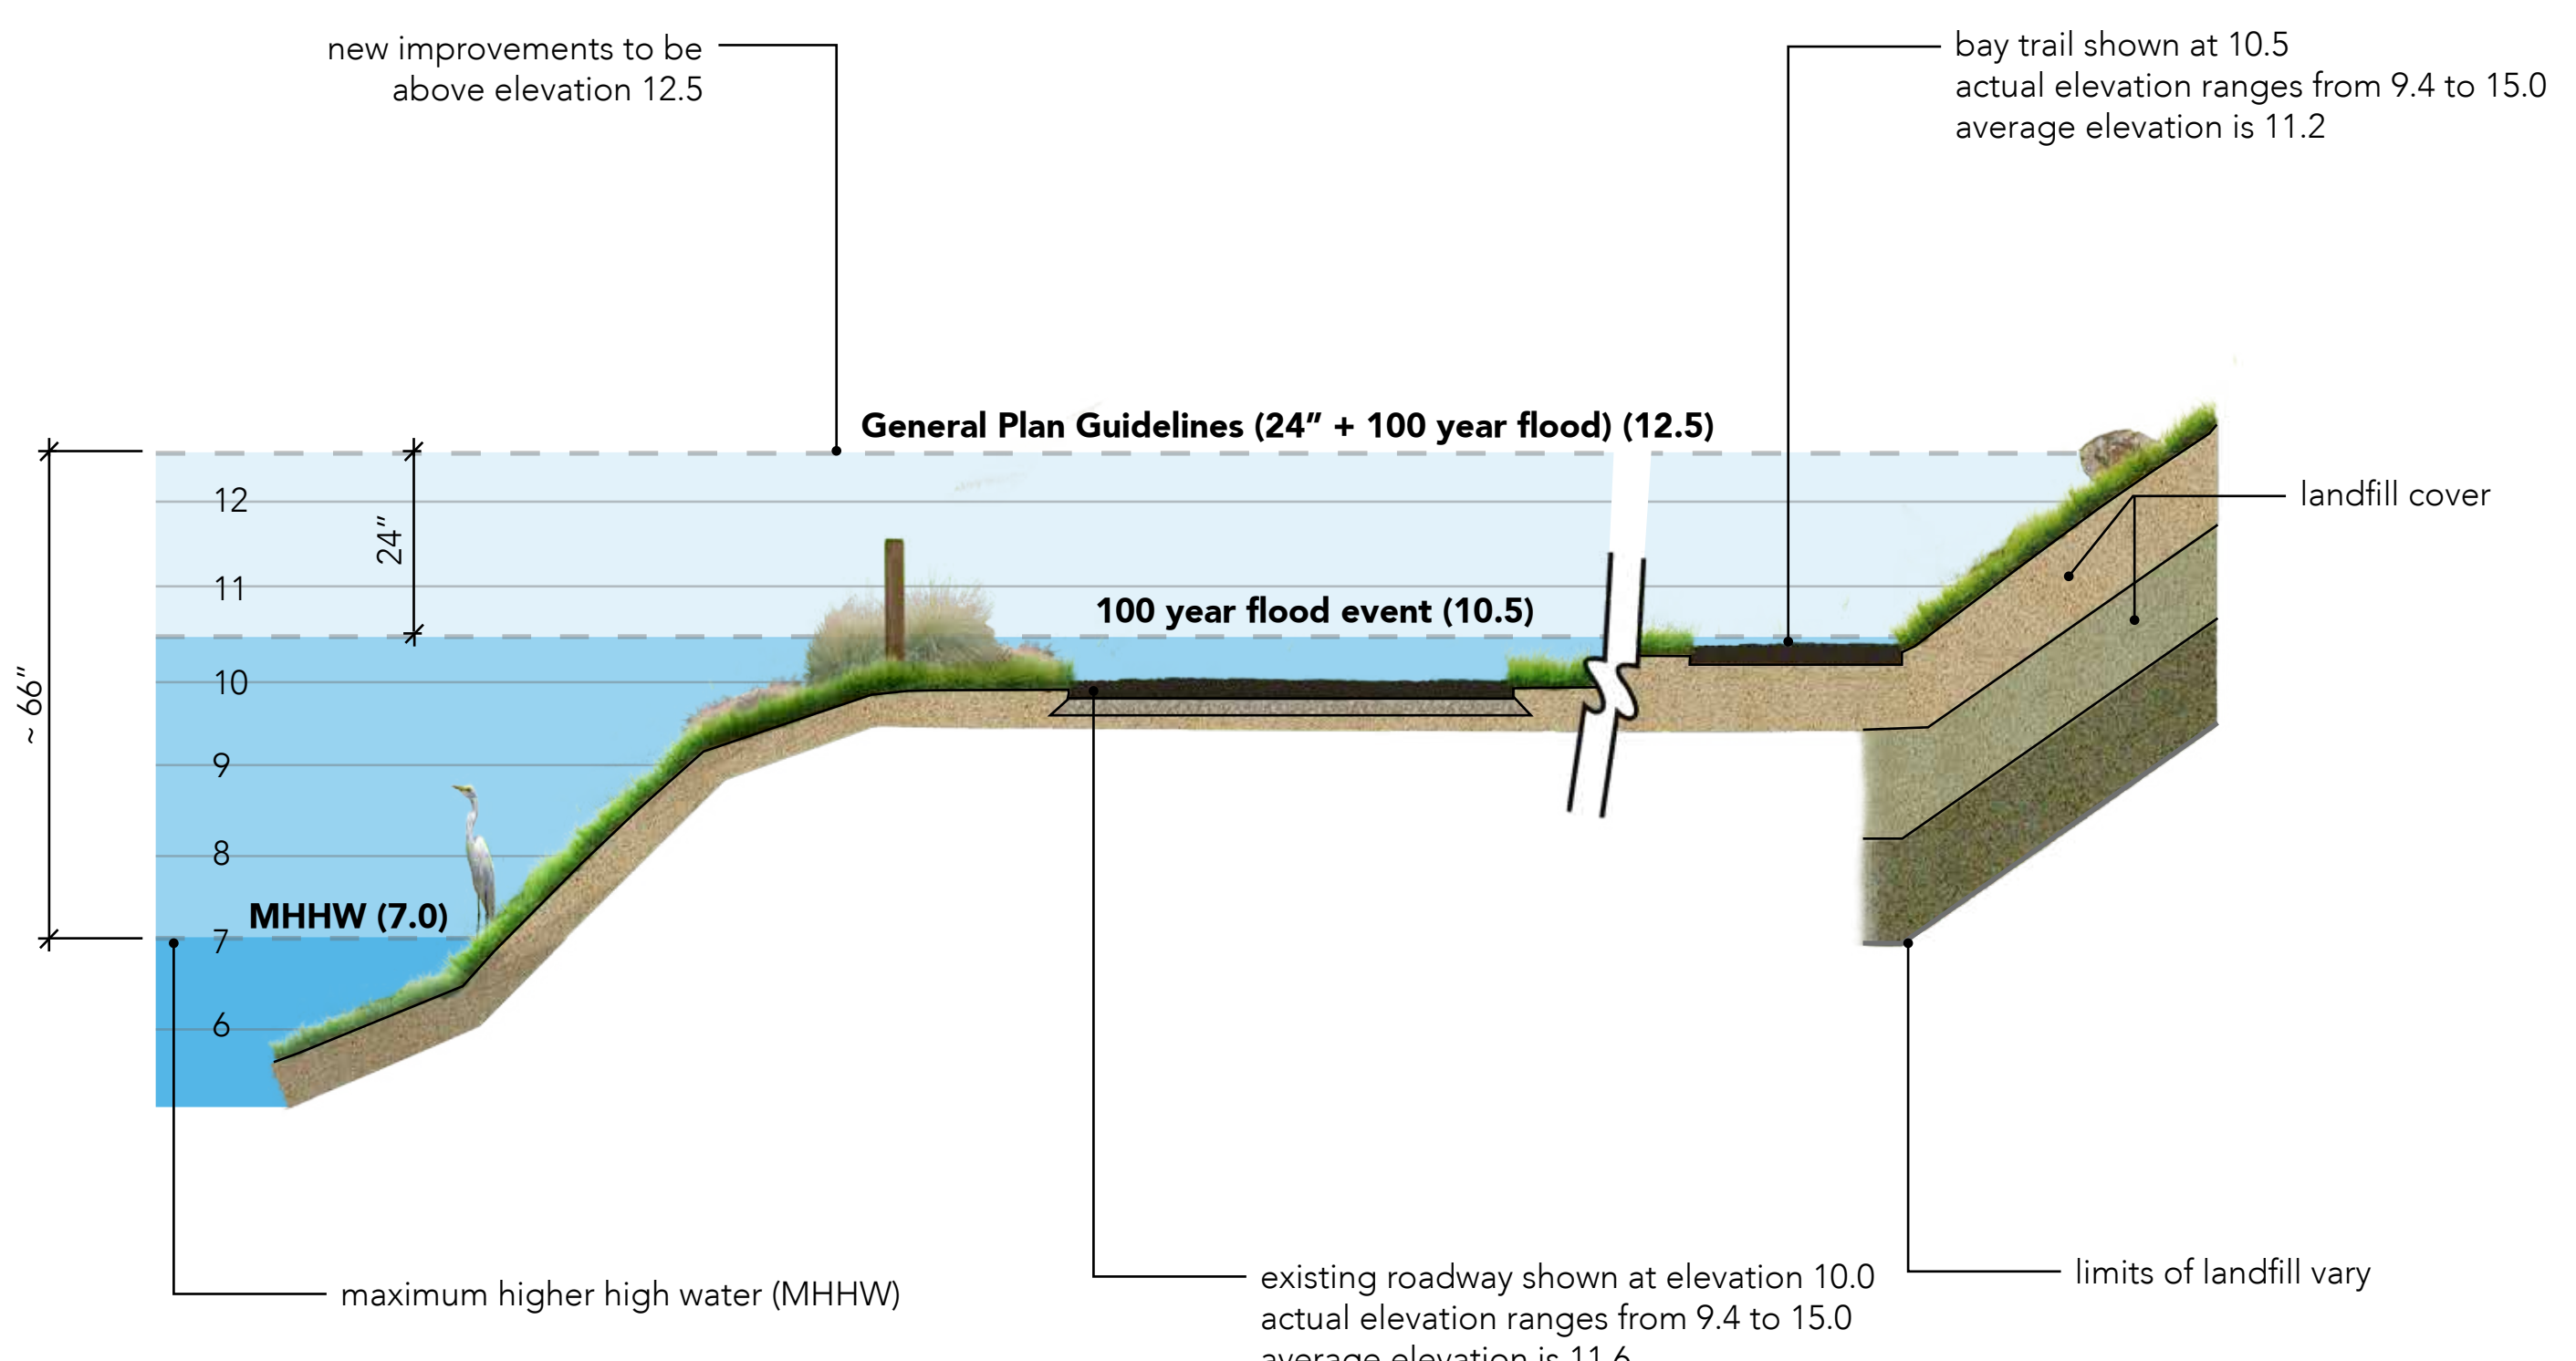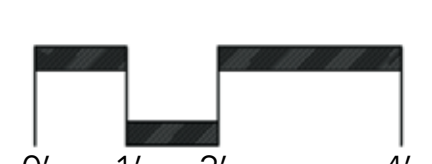

**G** Sea Level Rise  
H:V = 1:5  
assumed datum NAVD88

