

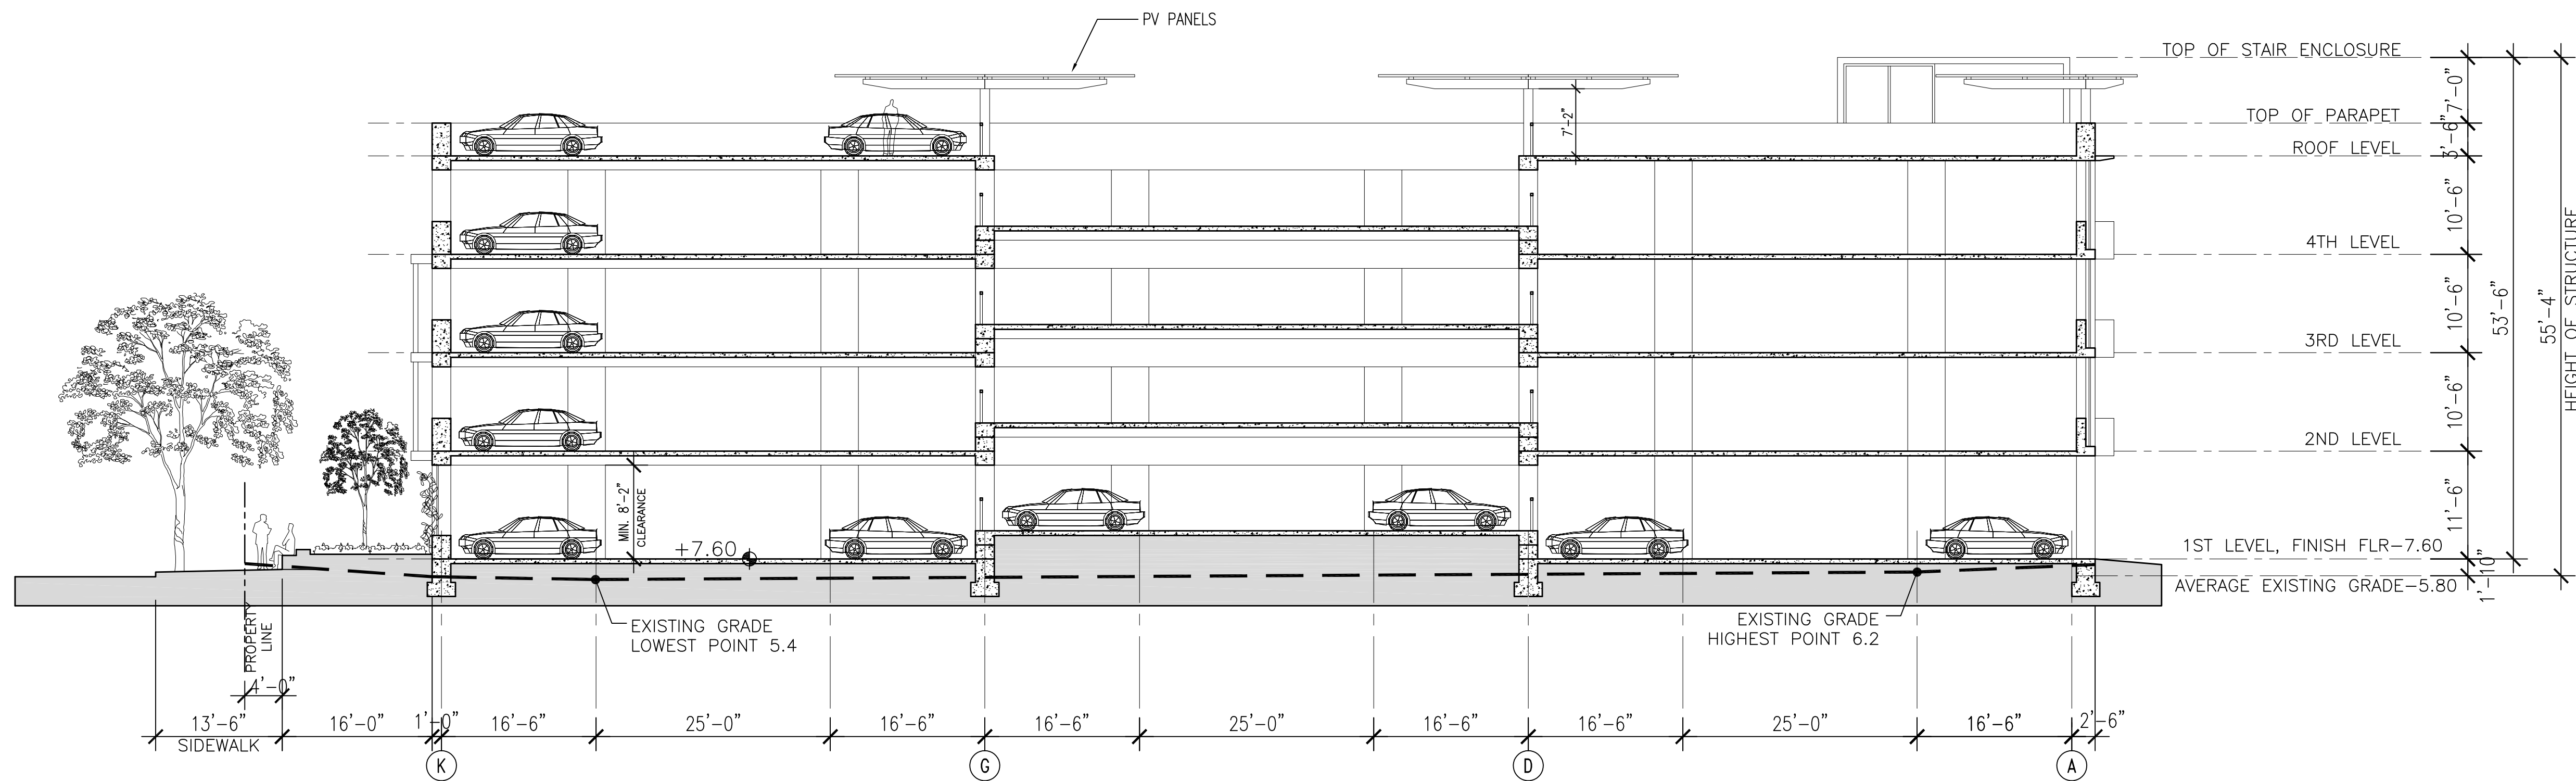


1. SECTION of GARAGE A

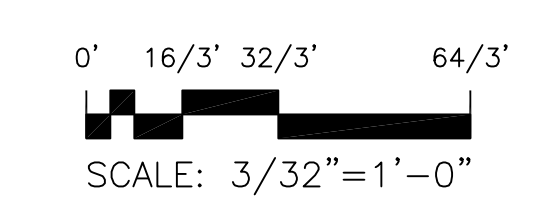

2. SECTION of GARAGE B

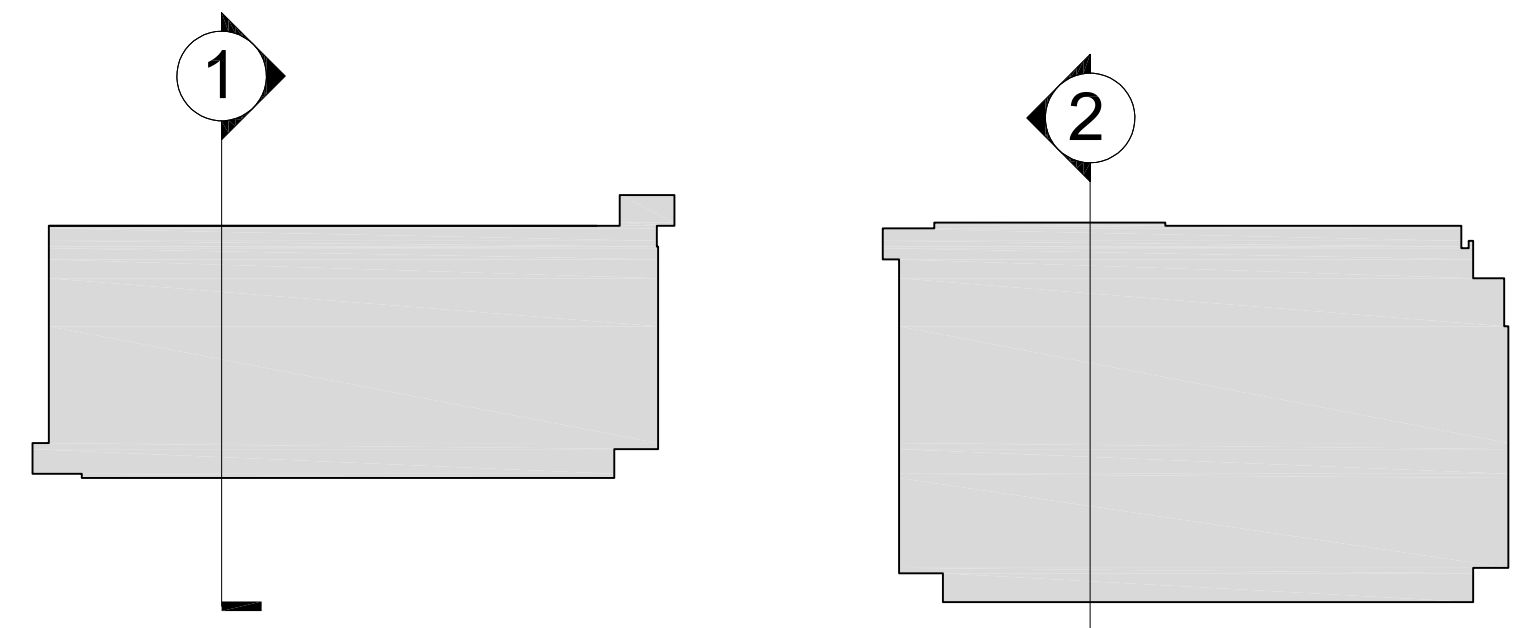

Jul 06, 2009 - 2:00pm ldi P:\Bohannon\MP\ndep\956602\Draw\Const\Arch\4-3-09sect.dwg