



2 SECTION  
A3 SCALE: 1/8" = 1'-0"

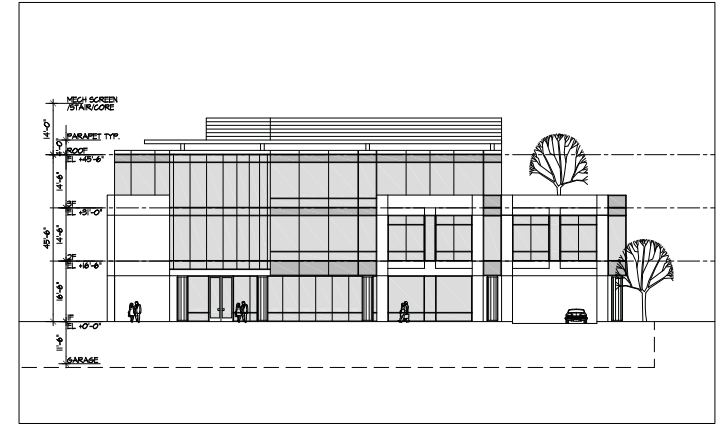

3 ELEVATION (OFFICE-C)  
A3 SCALE: 1/8" = 1'-0"

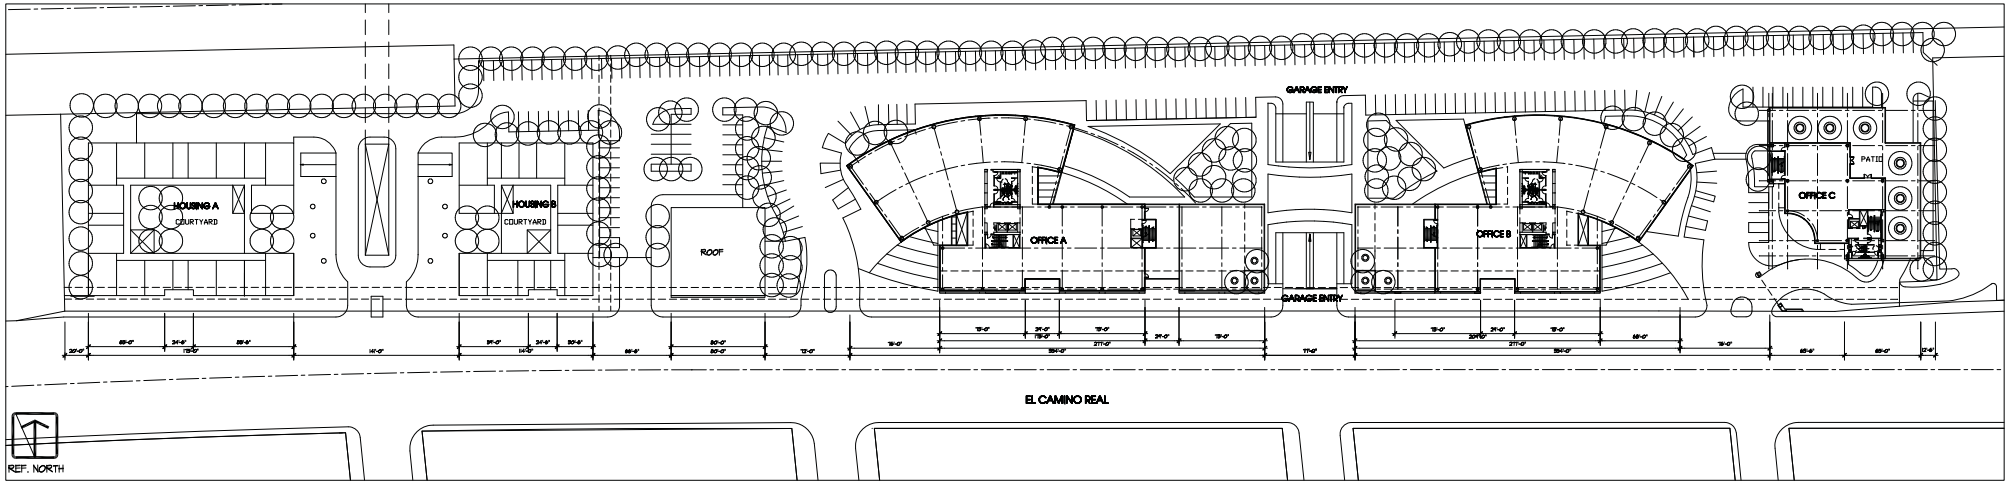

1 3RD LEVEL PLAN  
A3 SCALE: 1" = 50'-0"