



MATCH EXISTING STREET  
SECTION (EXCEPTING 51mm(2") MIN A.C.)  
OR FULL DEPTH A.C. WITH BOND  
BREAKING MATERIAL OVER  
CONCRETE COLLAR

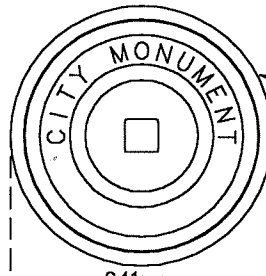

FRAME & COVER  
PHOENIX IRON WORKS  
NO. P-200IE OR APPROVED  
EQUAL

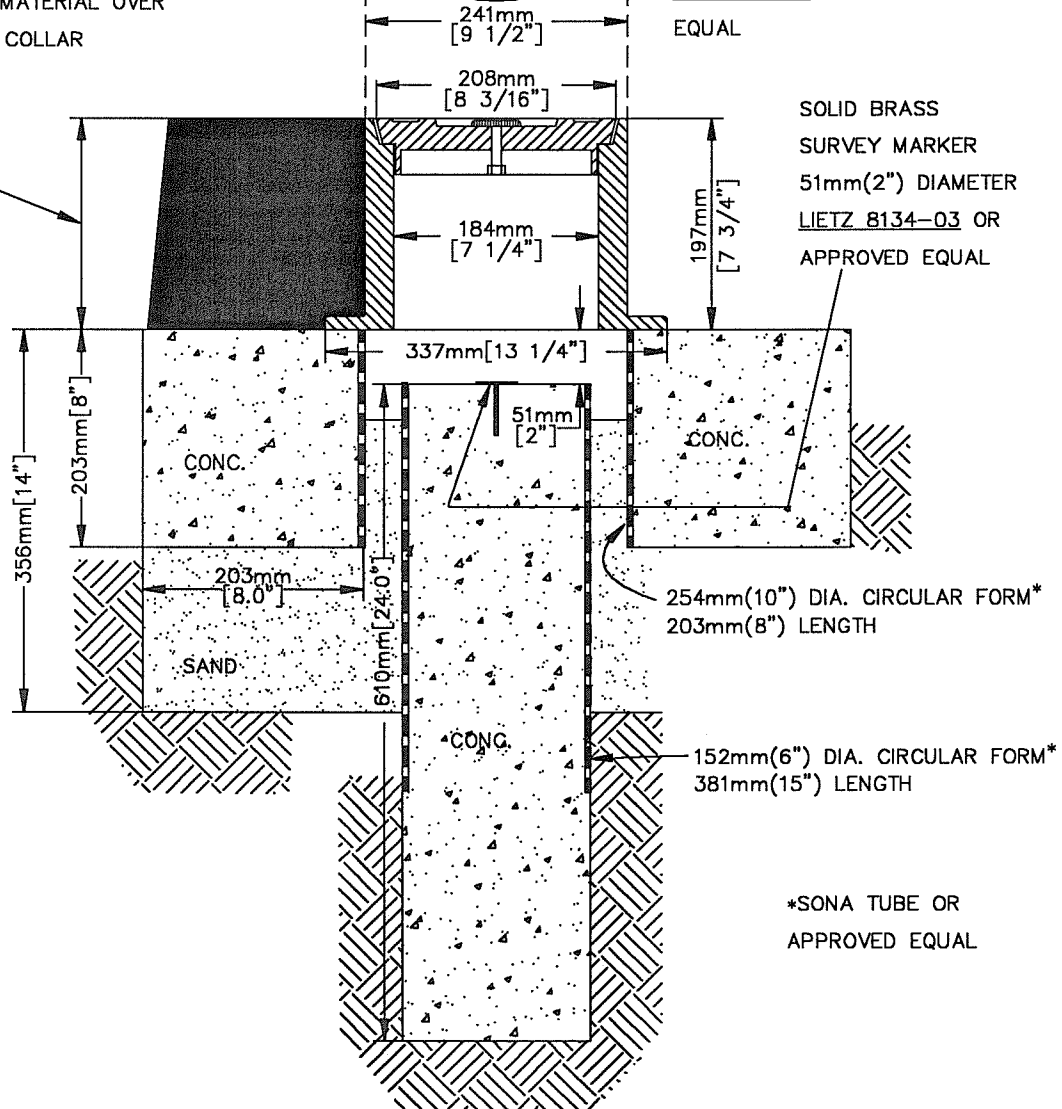

SOLID BRASS  
SURVEY MARKER  
51mm(2") DIAMETER  
LIETZ 8134-03 OR  
APPROVED EQUAL

254mm(10") DIA. CIRCULAR FORM\*  
203mm(8") LENGTH

152mm(6") DIA. CIRCULAR FORM\*  
381mm(15") LENGTH

\*SONA TUBE OR  
APPROVED EQUAL

All units are in metric  
Non-metric units are in brackets

ACAD FILENAME: MONUMNT1



## CITY OF MENLO PARK STANDARD DETAILS

NO.	REVISIONS	DATE

### MONUMENT BOX

APPROVED  
*Yes A. Olson*  
Director of Engineering Services R.C.E. No.40998

DRAWN      CHECKED      NN      DATE 1-1-97      SCALE NTS      SHEET 1 OF 1

STD. DETAIL No.: **ST-5**