






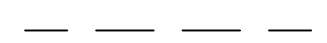
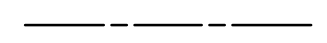

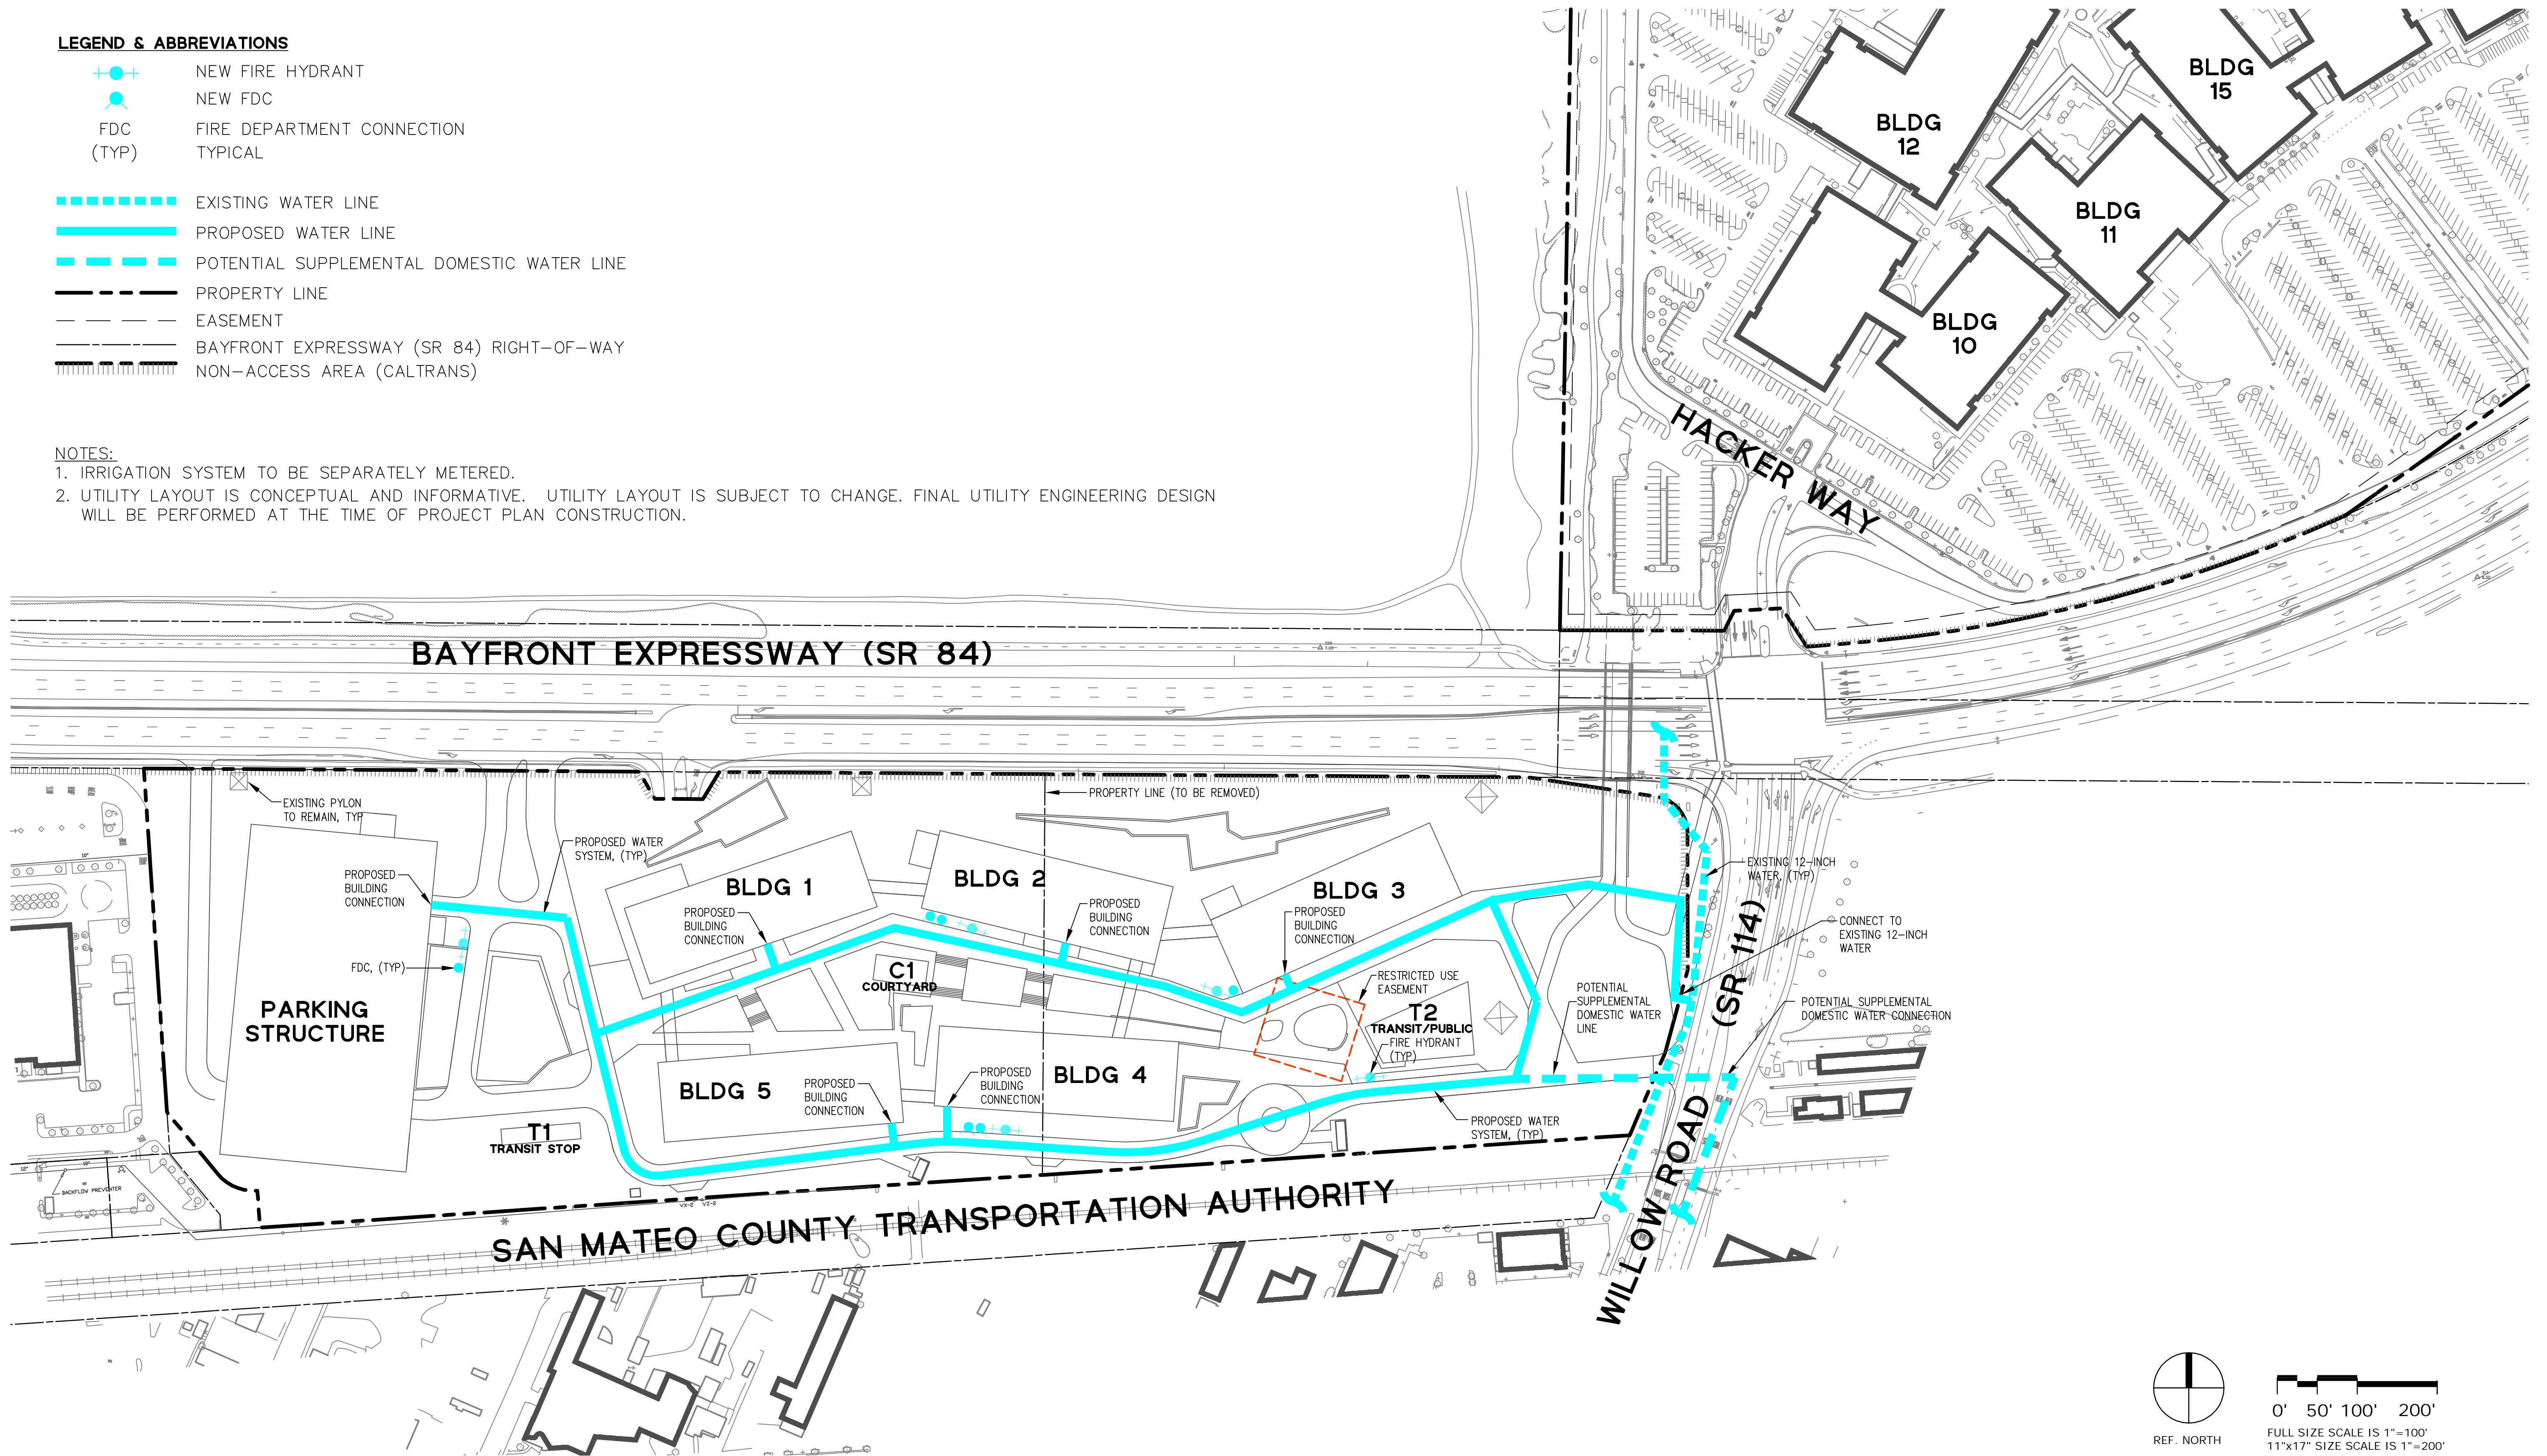


LEGEND & ABBREVIATIONS

-  NEW FIRE HYDRANT
-  NEW FDC
-  FDC (TYP) FIRE DEPARTMENT CONNECTION TYPICAL
-  EXISTING WATER LINE
-  PROPOSED WATER LINE
-  POTENTIAL SUPPLEMENTAL DOMESTIC WATER LINE
-  PROPERTY LINE
-  EASEMENT
-  BAYFRONT EXPRESSWAY (SR 84) RIGHT-OF-WAY
-  NON-ACCESS AREA (CALTRANS)

NOTES:

1. IRRIGATION SYSTEM TO BE SEPARATELY METERED.
2. UTILITY LAYOUT IS CONCEPTUAL AND INFORMATIVE. UTILITY LAYOUT IS SUBJECT TO CHANGE. FINAL UTILITY ENGINEERING DESIGN WILL BE PERFORMED AT THE TIME OF PROJECT PLAN CONSTRUCTION.



**FACEBOOK @ MENLO PARK
WEST CAMPUS**

312 & 313 CONSTITUTION DR., MENLO PARK, CA



WI.5: PROPOSED WATER SYSTEM

August 5, 2011