



1. SECTION AT FIRE LANE

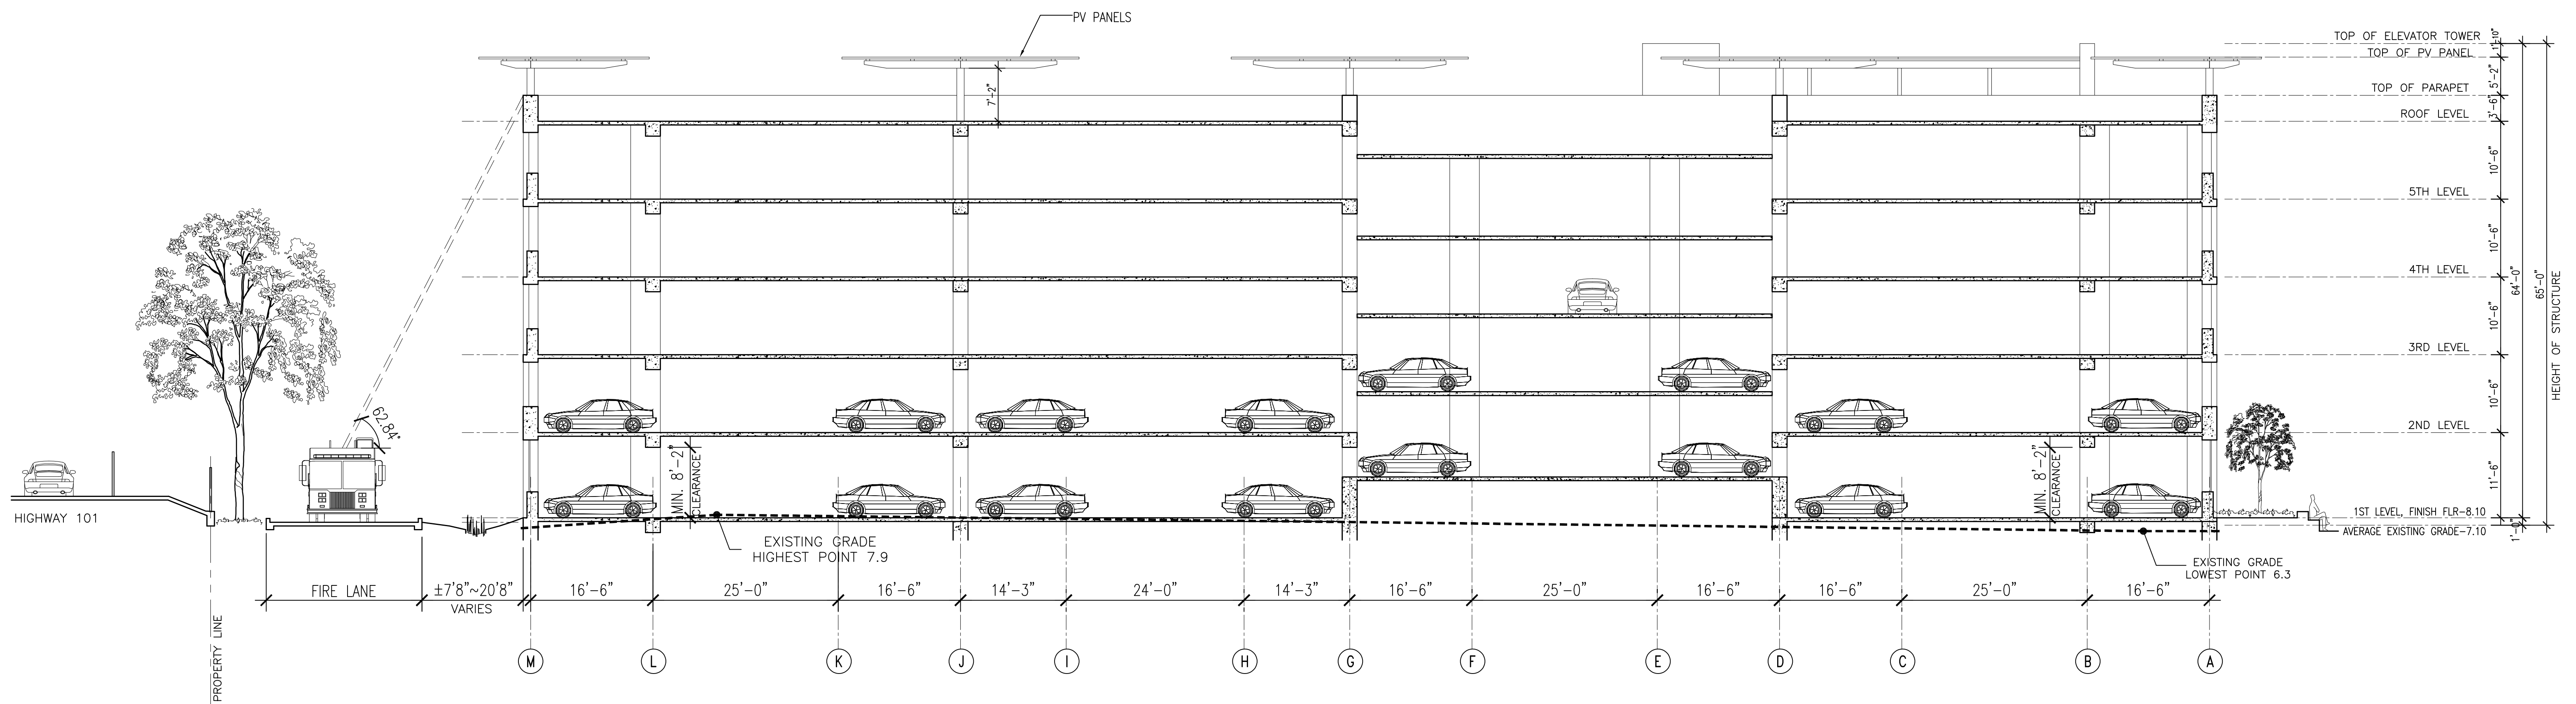

2. GARAGE SECTION

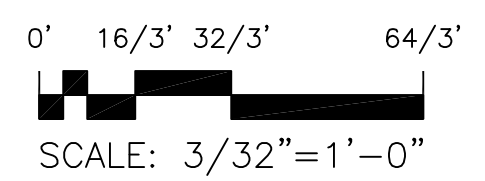

Jul 06, 2009 - 1:46pm ldi P:\Bohannon\MP\Independence\566602\Draw\Independence\Arch\4.3-Cross.dwg