


- Key**
- Existing path/trail at top of bank.
 - Opportunity for path at top of bank.
 - Opportunity for overlook.
 - Opportunity for small pocket park.
 - Opportunity for interpretive panel site.
 - Add creek identification at road crossing.

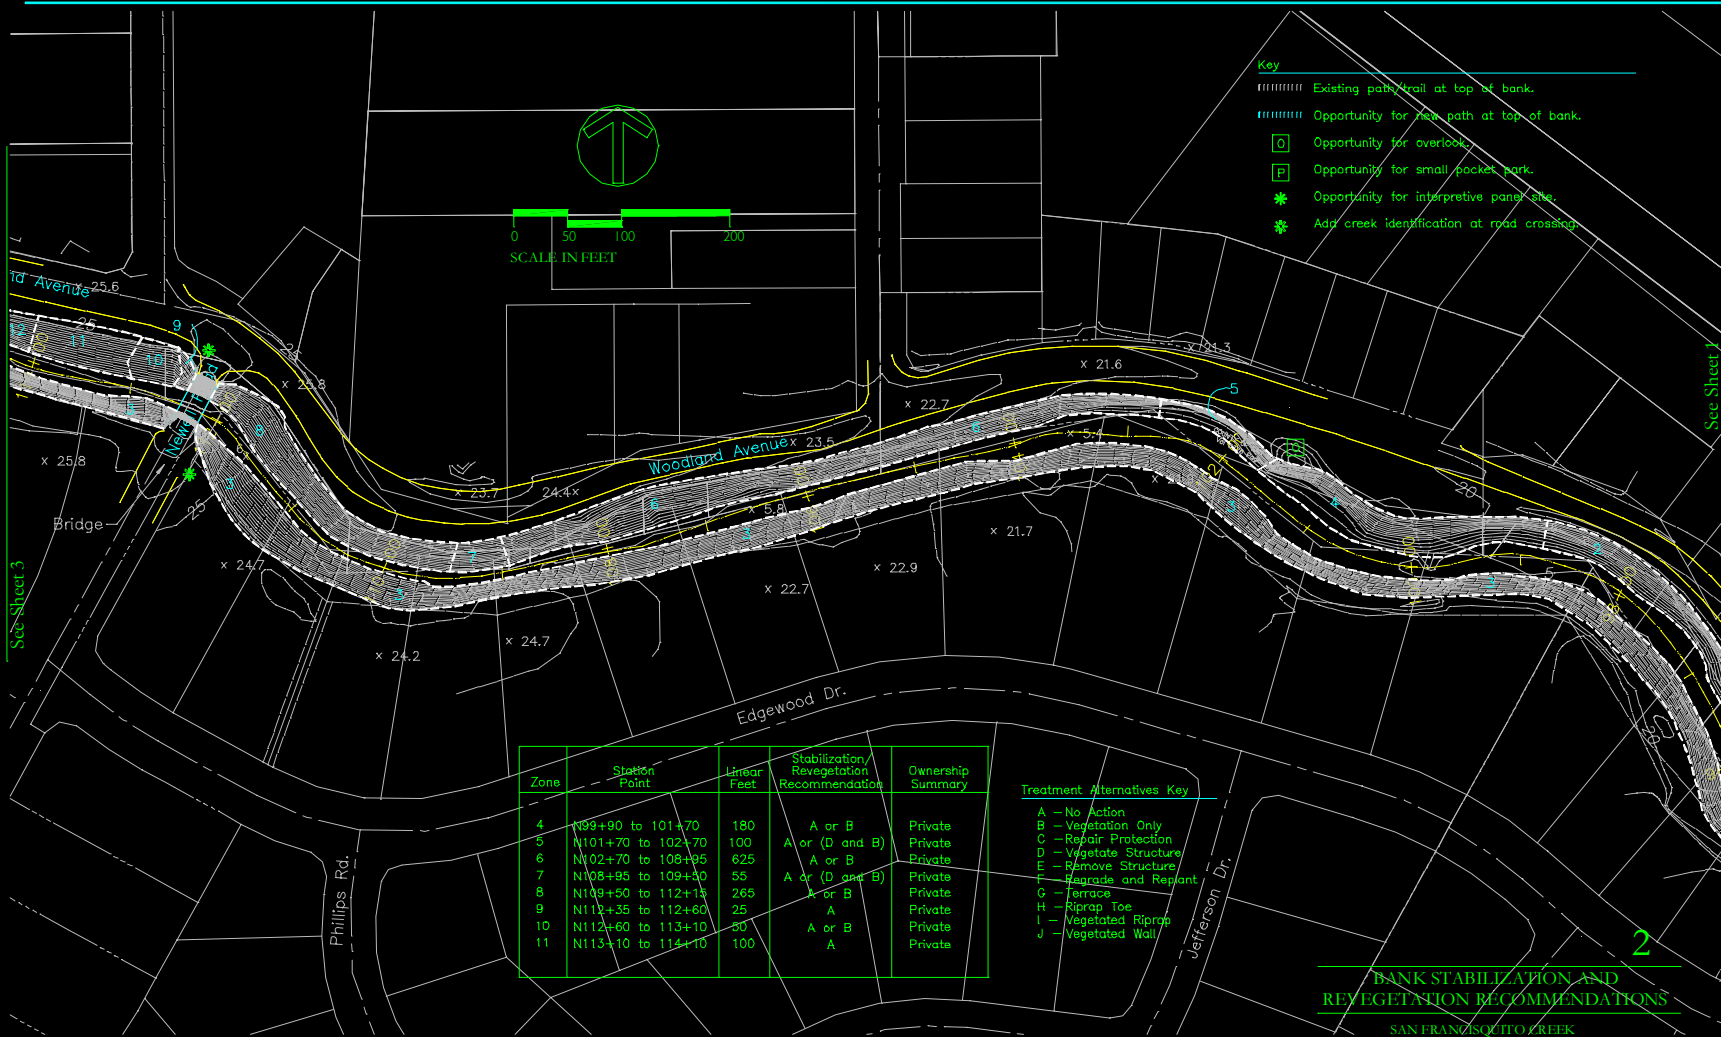

Zone	Station Point	Linear Feet	Stabilization/Revegetation Recommendation	Ownership Summary
4	N99+90 to 101+70	180	A or B	Private
5	N101+70 to 102+70	100	A or (D and B)	Private
6	N102+70 to 108+95	625	A or B	Private
7	N108+95 to 109+40	55	A or (D and B)	Private
8	N109+50 to 112+15	265	A or B	Private
9	N112+35 to 112+60	25	A	Private
10	N112+60 to 113+10	50	A or B	Private
11	N113+10 to 114+10	100	A	Private

- Treatment Alternatives Key**
- A - No Action
 - B - Vegetation Only
 - C - Repair Protection
 - D - Vegetate Structure
 - E - Remove Structure/Upgrade and Replant
 - G - Terrace
 - H - Riprap Toe
 - I - Vegetated Riprap
 - J - Vegetated Wall

BANK STABILIZATION AND REVEGETATION RECOMMENDATIONS

SAN FRANCISCO CREEK
BANK STABILIZATION & REVEGETATION
PRELIMINARY MASTER PLAN REPORT

Station: 97+00 to 114+00 May 12, 2000